



GENERAL NOTES
1. GREASE TRAP AND CORRESPONDING FIXTURES WERE OBSERVED ON MARCH 29, 2025.
2. SITE FEATURES SHOWN HERE ON WERE TAKEN FROM SITE PLAN DATED 12/2/24 BY GREGORY CACCIOPOLLI, P.E.

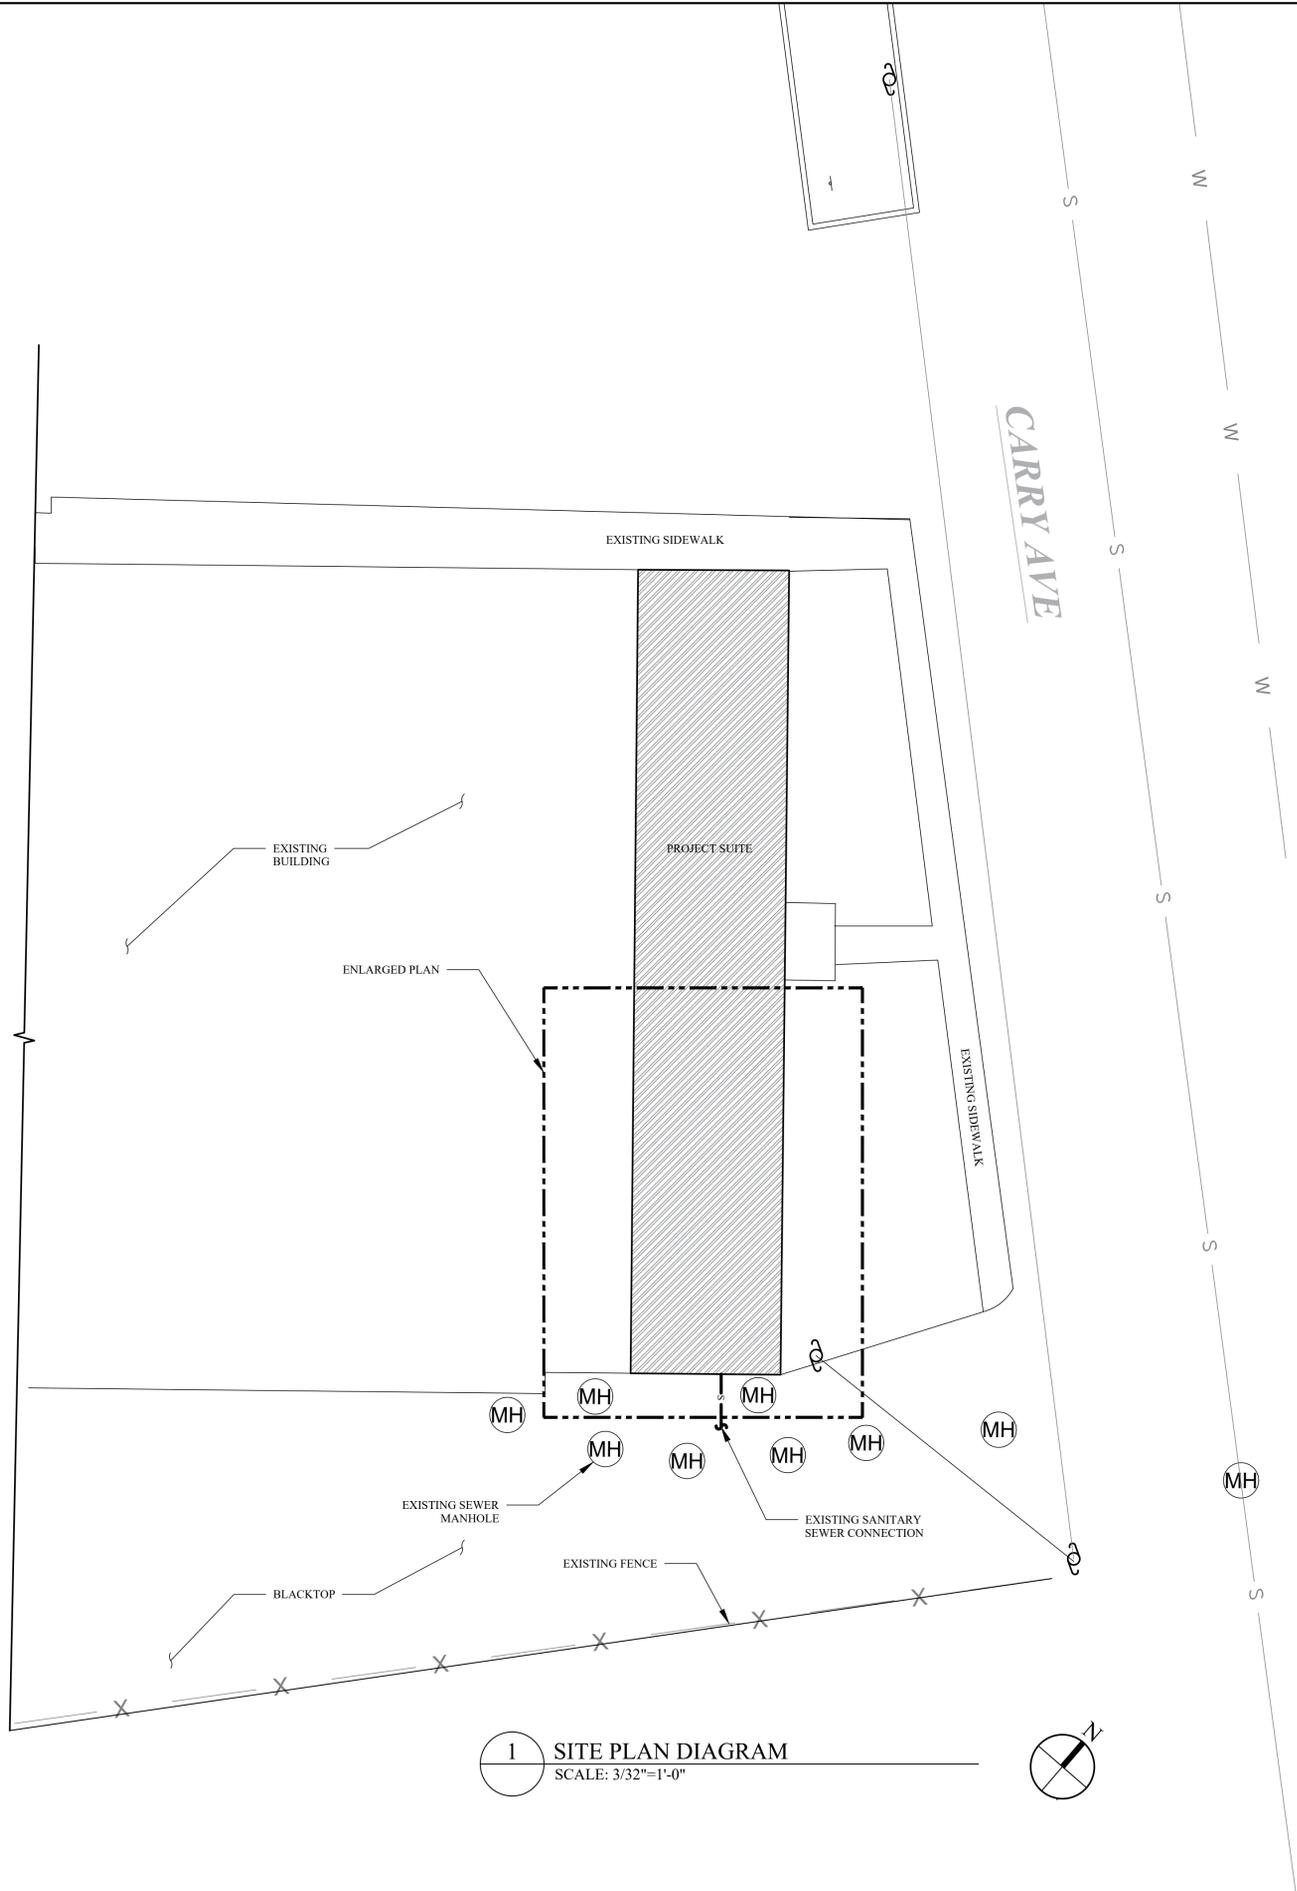

1 SITE PLAN DIAGRAM
SCALE: 3/32"=1'-0"

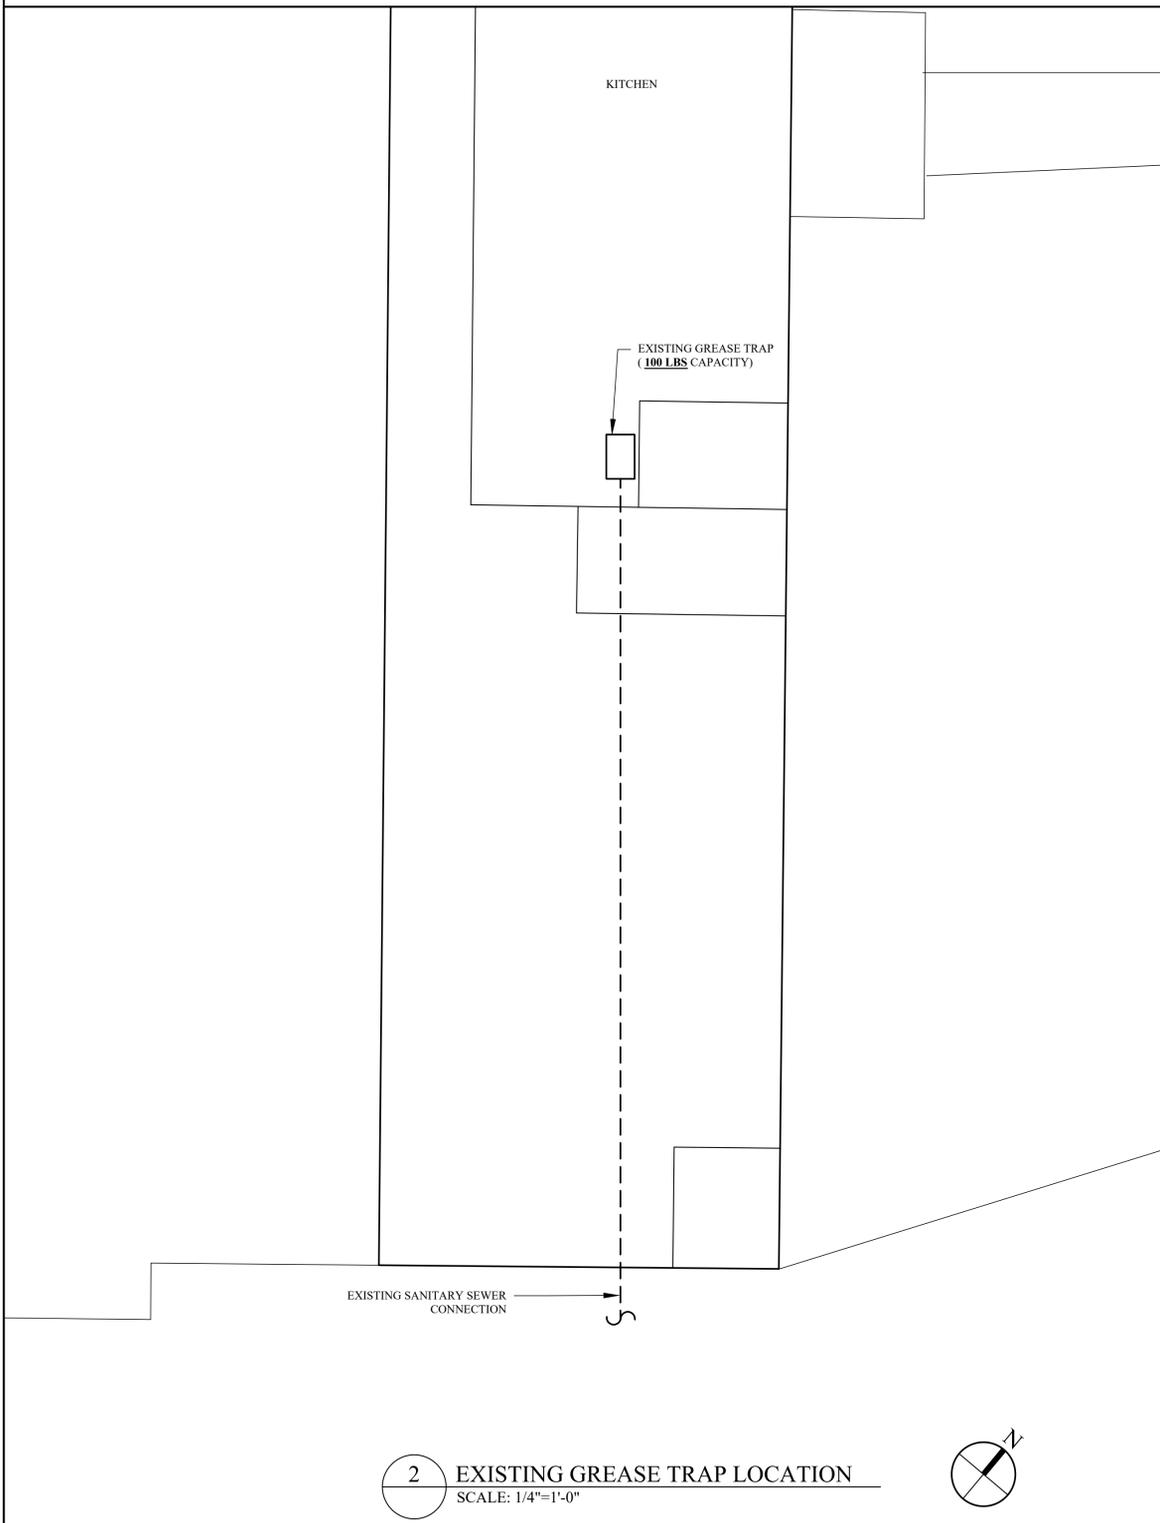

2 EXISTING GREASE TRAP LOCATION
SCALE: 1/4"=1'-0"




REVISIONS:		
NO.	DATE	DESCRIPTION

TO THE BEST OF THE SIGNING PROFESSIONAL'S KNOWLEDGE, THE PLANS AND SPECIFICATIONS COMPLY WITH THE APPLICABLE MINIMUM BUILDING CODES.
THE ENTIRE CONTENTS OF THIS DOCUMENT, INCLUDING ALL SKETCHES, PLANS, STUDIES, DRAWINGS, SCHEDULES, AND SPECIFICATIONS, AND ALL COPYRIGHTS THEREIN, ARE AND SHALL REMAIN THE SOLE AND EXCLUSIVE PROPERTY OF DOMINICK R. PILLA ASSOCIATES, P.C. THE DOCUMENTS AND THEIR CONTENTS MAY NOT BE USED, PHOTOCOPIED OR REPRODUCED DIGITALLY, ELECTRONICALLY OR IN ANY OTHER MANNER WITHOUT THE EXPRESS WRITTEN CONSENT OF DOMINICK R. PILLA ASSOCIATES, P.C.

PROJECT:
TRADICIONEZ RESTAURANT
FISHKILL, NY

SITE PLAN DIAGRAM &
GREASE TRAP LOCATION

SEAL AND SIGNATURE:

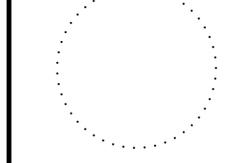

DOMINICK R. PILLA, P.E., R.A.
NY P.E. 074213-1 NY R.A. 027028-1
ISSUE: FOR PERMIT
DATE: 11/14/2024
PROJECT NO.: 25-01JP
DRAWN/CHK BY: JP
SCALE: AS NOTED
DWG NO.:

SP-001.00